


MARK	SD 106D	PLACE	QTY.		REMARKS
			ITEMS	PRODUCTS	
W					
H					

* DOOR STOP MUST BE USED

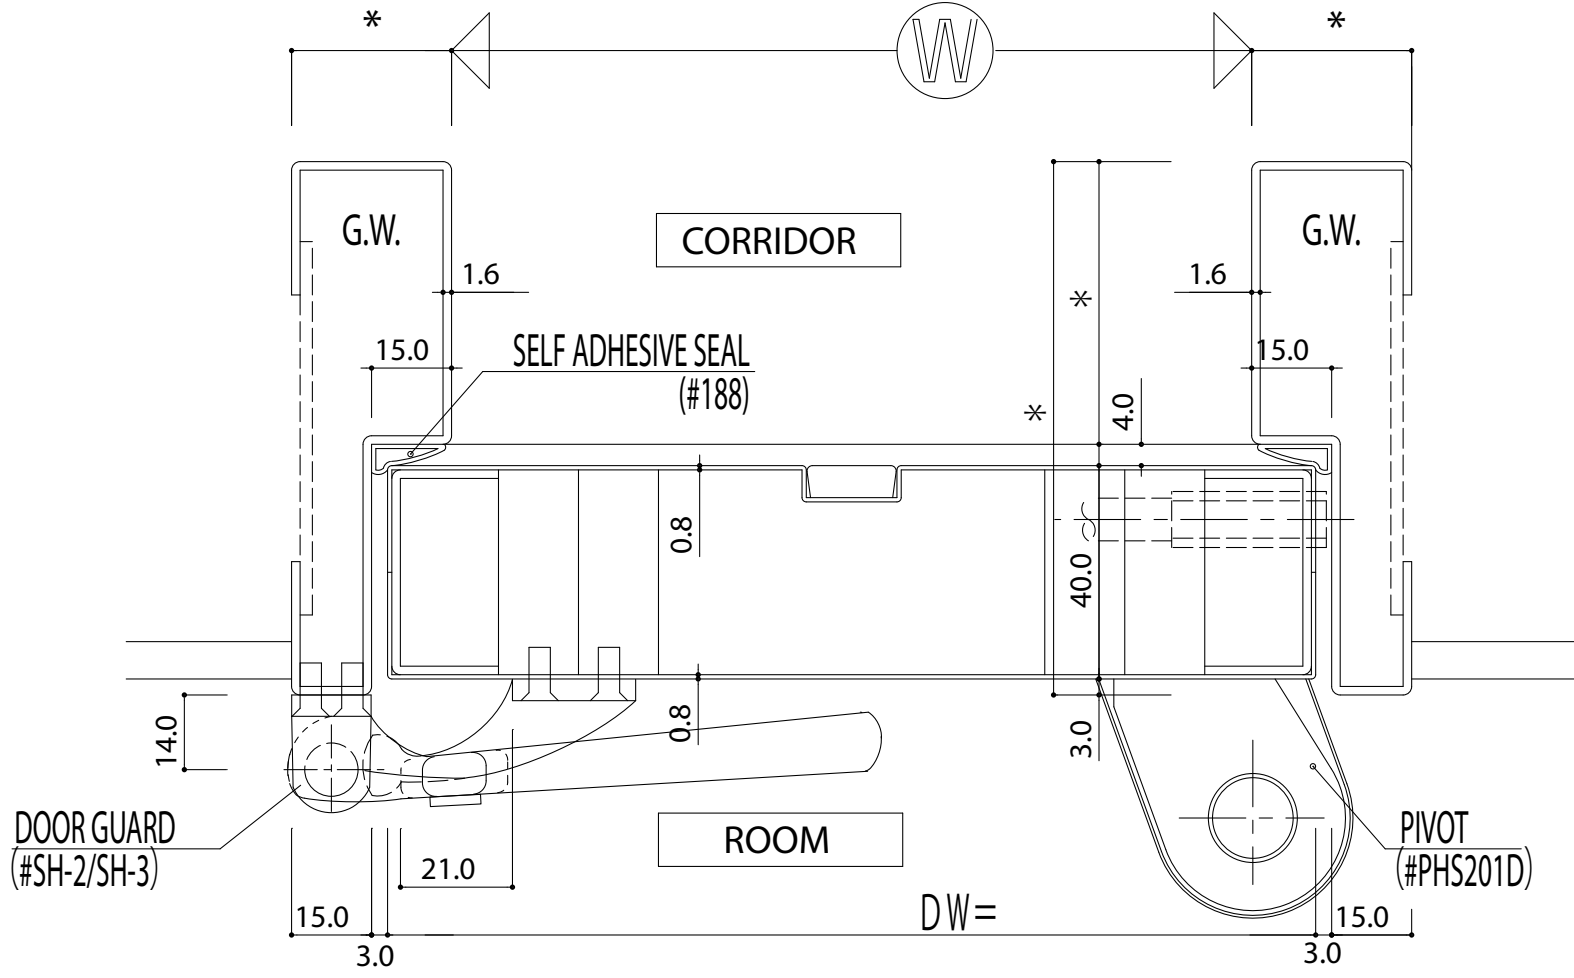

APPROVED	
DATE	
BY	

REMARKS: FIRE RATED
PLEASE SEE ZERO CATALOG FOR SELF ADHESIVE WEATHERSTRIPPING

TITLE
HOTEL, APARTMENT DOOR
CHECKED BY
DRAWN BY
SCALE
1/20 1/1



ZERO INTERNATIONAL, INC.
ZERO ASIA PACIFIC CO., LTD.

PROJECT
CUSTOMER

CONSULTANT

PAGE
DRAWING NO.
ZR-106D