


MARK	SD	PLACE		
W	H	QTY	GLASS	
ITEMS		PRODUCTS	QTY.	REMARKS
		ZERO UNIGEAR HINGE	#910DB	2 PINS
		ZERO HEAD & JAMB	#3708	3
		ZERO HEAD & JAMB	#7770	3
		ZERO AUTO. DOOR BOTTOM	#368	4 PULL OUT
		ZERO THRESHOLD	#3676	1
		ZERO MEETING STILES	#440	2
		CONCEALED DOOR CLOSER	#2010	2
		DOOR COORDINATOR	#COR+FB	1
		EXIT DEVICE	#L98RIM	1 LEVER
		EXIT DEVICE	#9827	2 RODS
		ZERO SOUND SHEET	STC3003	4 6.3mm T

* INSIDE OF DOOR: G.W. 48KG/M3
 * DOOR STOP MUST BE USED
 * FINISH OF DOOR HARDWARE NEED TO BE SPECIFIED

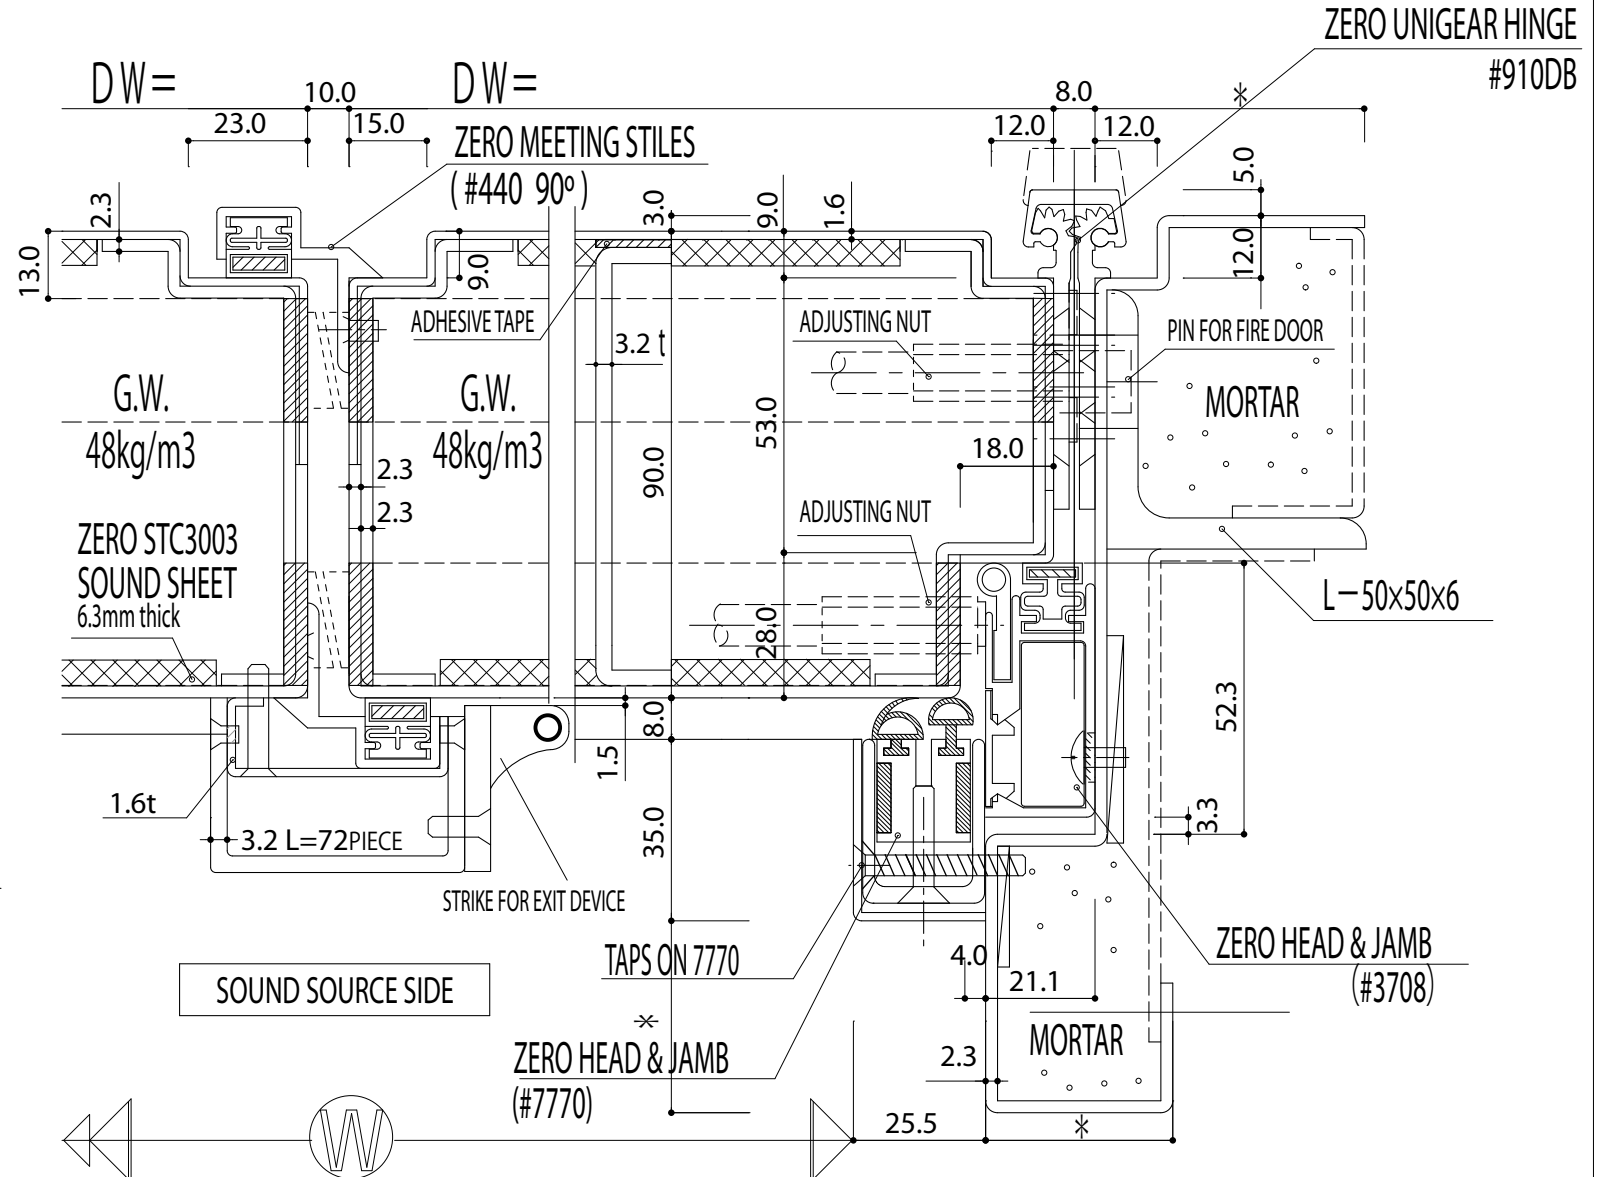

* REINFORCEMENT MATERIALS AND SETTING ARE FOR REFERENCE ONLY

REMARKS DOOR AND FRAME MUST BE FILLED WITH MORTAR, GLASS WOOL OR ROCK WOOL	TITLE DOUBLE FIRE ACOUSTIC STUDIO DOOR STC-45			PROJECT ZERO INTERNATIONAL, INC. ZERO ASIA PACIFIC CO., LTD.	PAGE — △
	CHECKED BY	DRAWN BY	SCALE 1/20 1/1		
				DRAWING NO. ZR-108B STC-45	

